


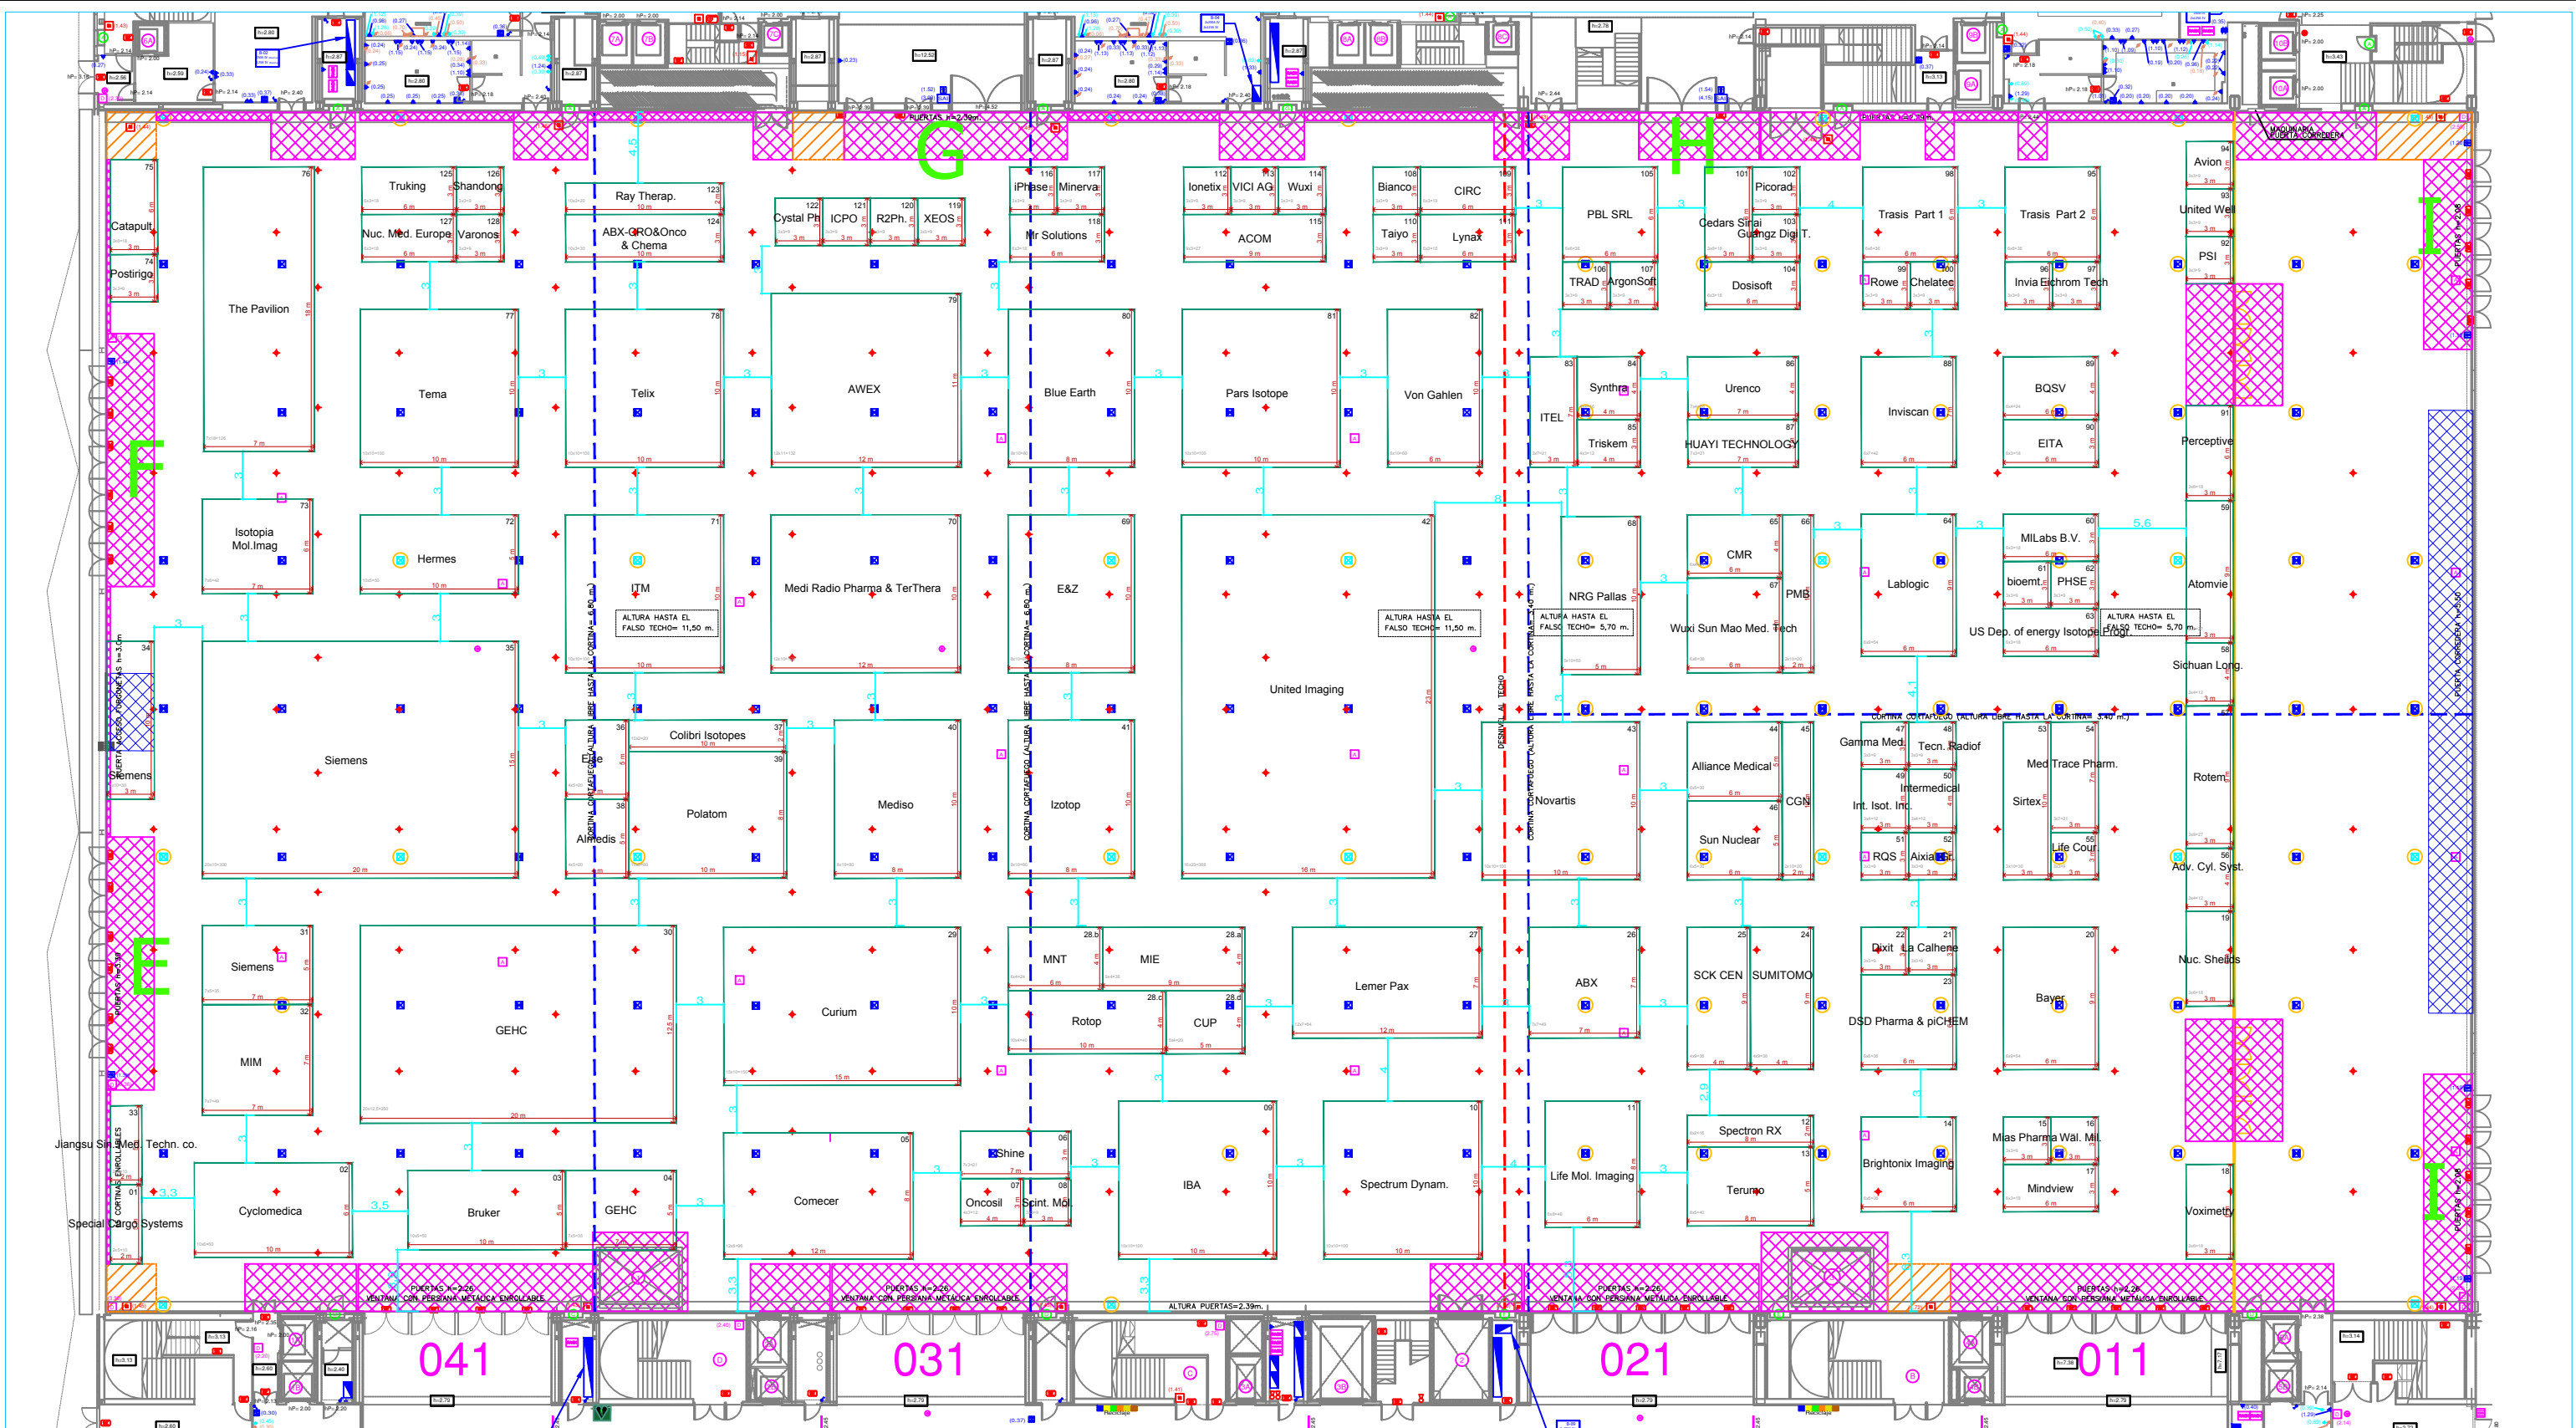

SIMBOLOGY

(0.30) HEIGHT TO THE AXIS OF THE ITEM

SEWER BOX
WITH WATER INTAKE AND DRAINAGE

ELECTRIC BOX
WITHOUT VOICE AND DATA BOX

ELECTRIC BOX
1 POWER SUPPLY, 2 VOICE AND DATA BOXES

ELECTRIC BOX
1 POWER SUPPLY, 4 VOICE AND DATA BOXES

AUDIO BOX
WITH AUDIO AND VOICE AND DATA CONNECTIONS

ELECTRIC BOX
WITH POWER SUPPLY

ELECTRIC BOX
1 POWER SUPPLY, 2 VOICE AND DATA CONNECTIONS

PLUGS (2 UNITS)
VOICE AND DATA CONNECTIONS (2 UNITS)

PLUGS (2 UNITS)
VOICE AND DATA CONNECTIONS (2 UNITS)

PLUGS (1 UNIT)
VOICE AND DATA CONNECTIONS (2 UNITS)

PLUGS (1 UNIT)
VOICE AND DATA CONNECTIONS (2 UNITS)

PLUGS (2 UNITS)
SAI PLUGS (2 UNITS)
VOICE AND DATA CONNECTIONS (2 UNITS)

SAI PLUGS (2 UNITS)

VOICE AND DATA CONNECTIONS (1 UNIT)

ELECTRIC SWITCHBOARD

POWER SUPPLY

PLUG

SWITCH

SLIDING DOOR CONTROL

EMERGENCY EXIT UNLOCK

SAI BOX

TV SCREEN

CAMARA

INTERPHONE

RACK

DETECTOR

CEILING WIFI ANTENNA

FIRE ALARM PUSH BUTTON

NOTIFIER FIRE SYSTEM

EMERGENCY EXIT UNLOCK

SMOKE EXTRACTOR SWITCH

FIRE EXTINGUISHERS

ALARM

EMERGENCY SIGNS

EQUIPPED FIRE HYDRANTS

ACCESS POINTS

WATER

DRAIN

GAS

RIGGING POINT


Access to CCIB

FORBIDDEN AREAS FOR STANDS - ACCESSES, LIFTS, SECURITY, EMERGENCY EXITS

RESERVED AREA FOR LOADING/UNLOADING TIMING

NO CONNECTION TO AIR
(4-5-6-7-8 AREAS WITHOUT AIR CONNECTION)

DEFIBRILATOR

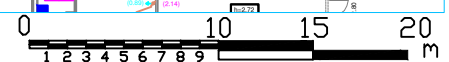

CCIB Centre de Convencions Internacionals de Barcelona	EVENTO / EVENT		EANM		ID EVENTO / ID EVENT	
	FECHA INICIO / OPENING DATE		04-10-2025		FECHA FIN / CLOSING DATE	
	08-10-2025					
	COMERCIAL XX		PROJECT MANAGER XX		EVENT MANAGER XX	
					EXP. MANAGER XX	
CENTRE CONVENCIONS INTERNACIONALS BARCELONA	EVENTO / EVENT					
	CENTRO DE CONVENCIONES / CONVENTION CENTER					
	SALA / ROOM					
	PLANTA P0 / P0 FLOOR					
	DESCRIPCION / DESCRIPTION					
	Area Polivalente / Polivalent Area					
	VERSION / VERSION		07		FECHA DIA / DATE DAY	
					25-03-2025	
					ESCALA ASY / ESCALE AS	
					1/400	
	DECLARACION DE PLANOS DE ARQUITECTURA E INSTALACIONES A NIVEL USUARIO / DECLARATION OF ARCHITECTURE AND INSTALLATION DRAWINGS AT USER LEVEL					