


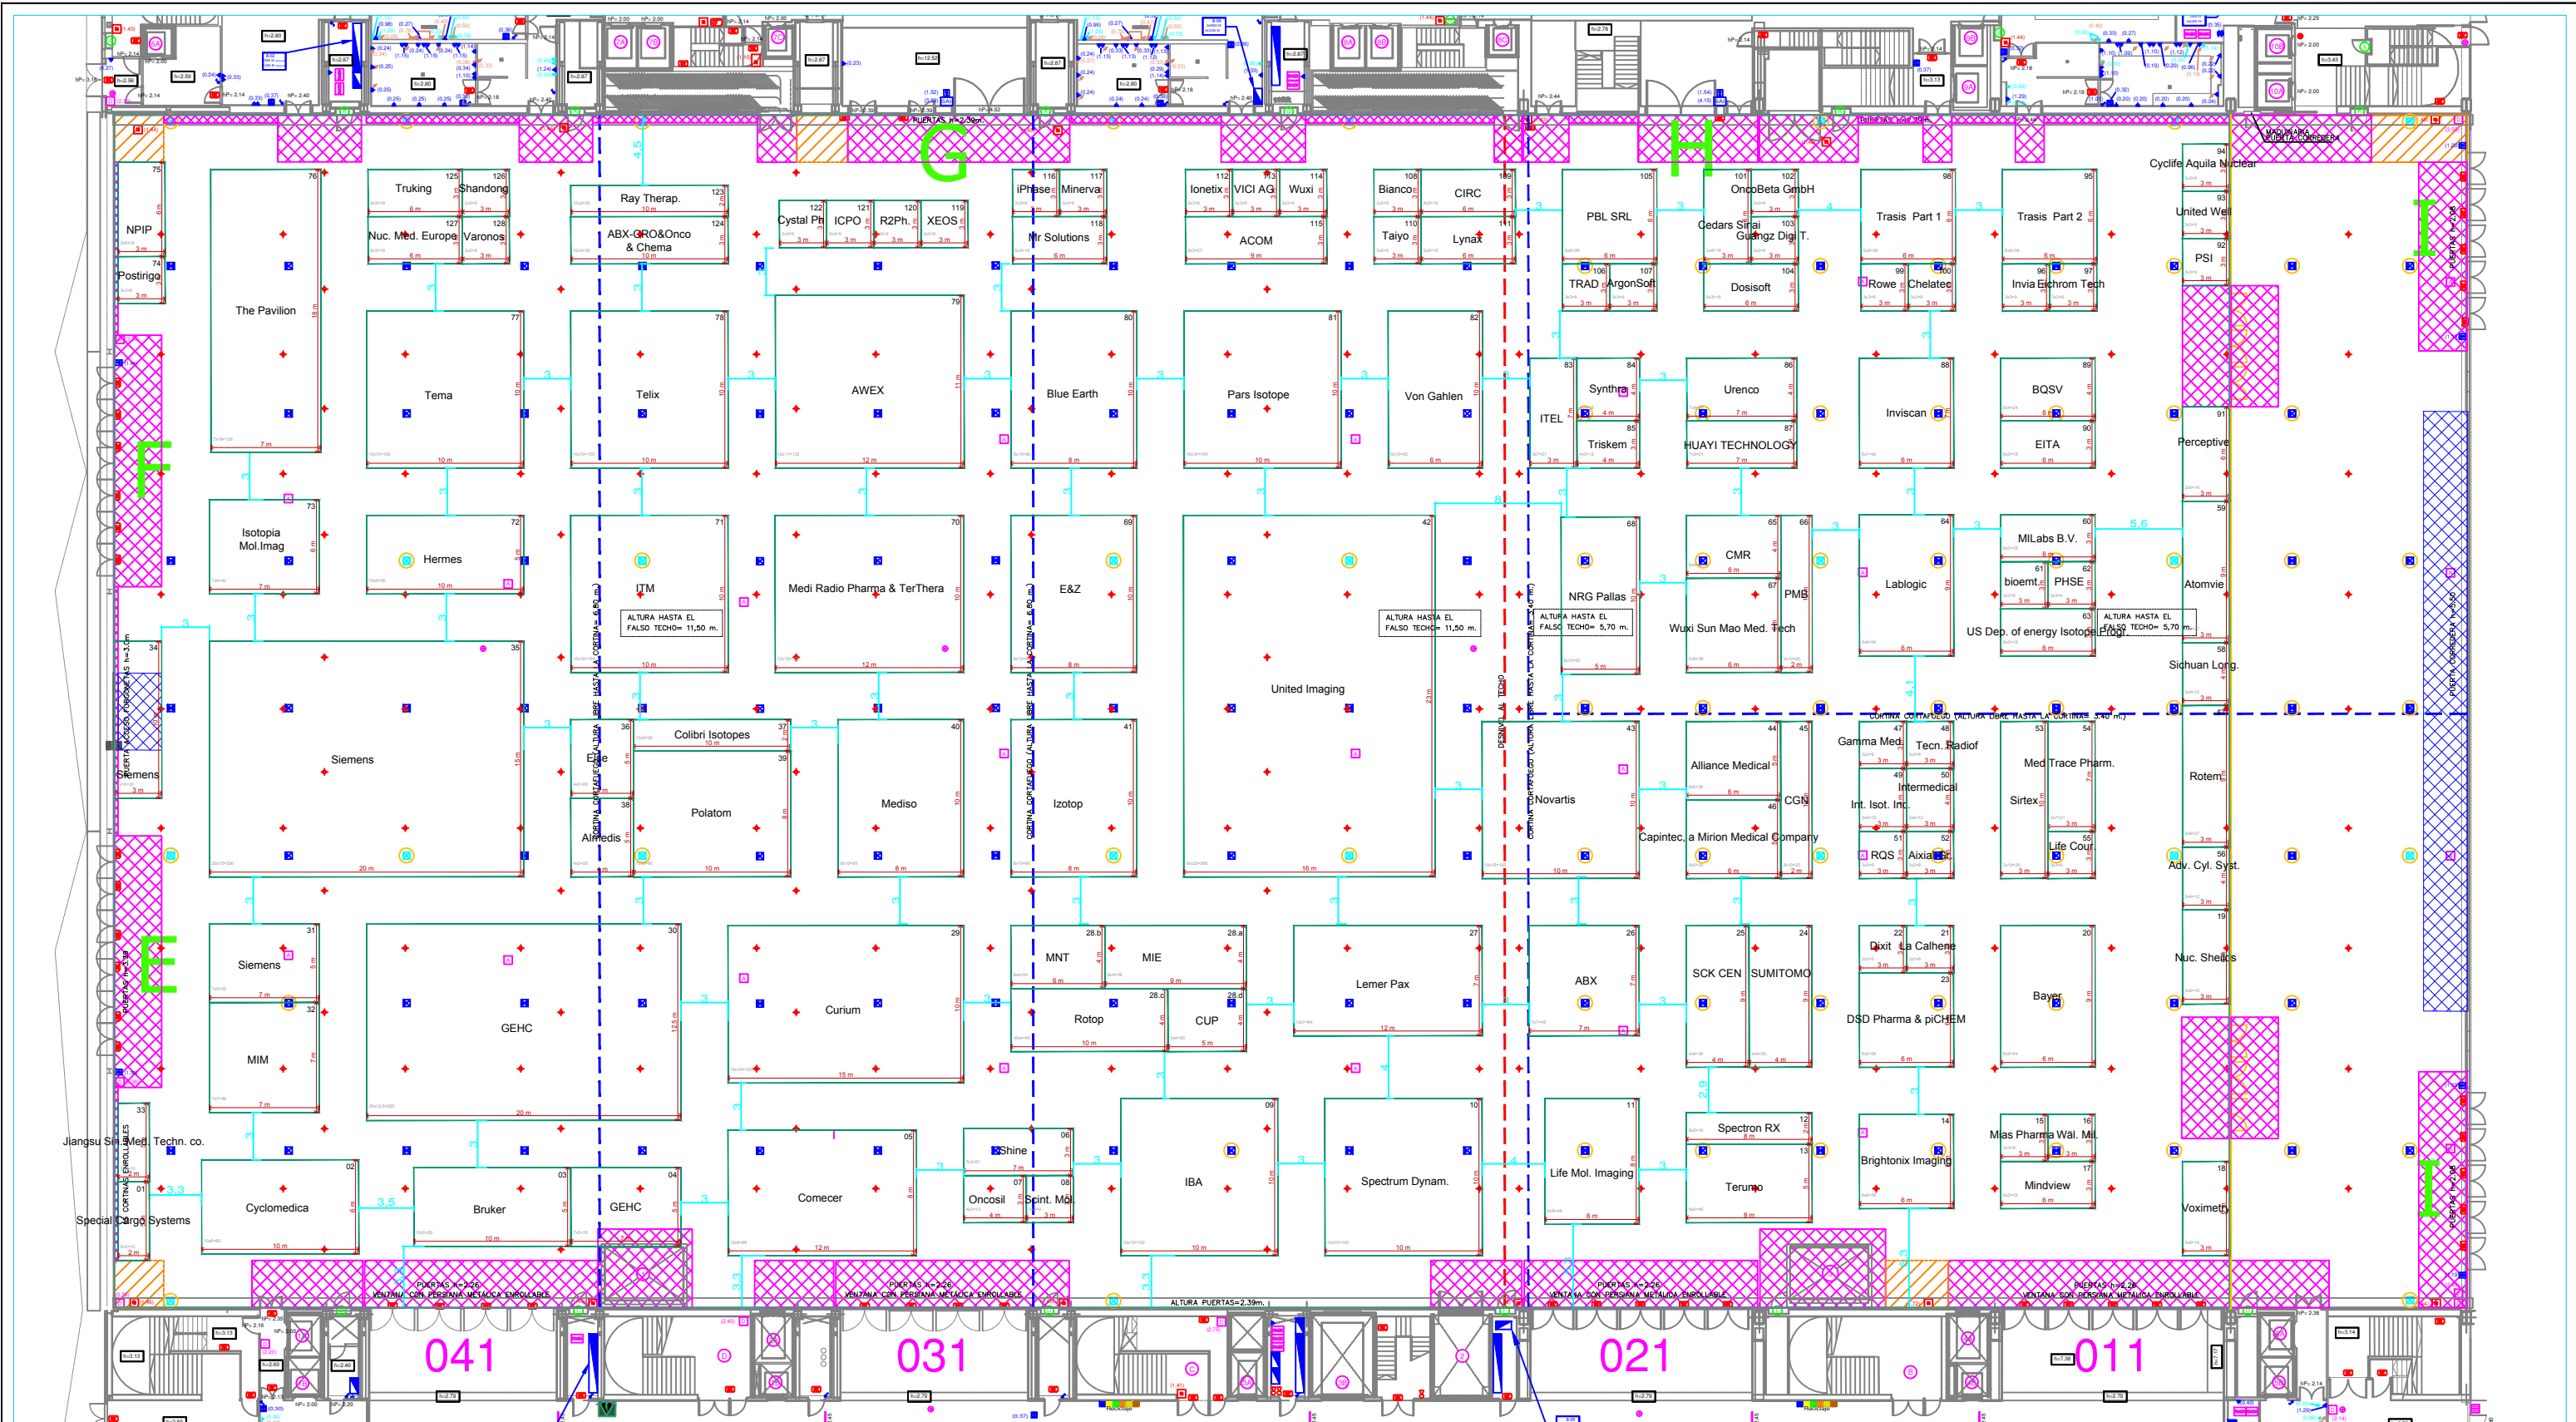

SIMBOLOGY

(0.30) HEIGHT TO THE AXIS OF THE ITEM

SEWER BOX
WITH WATER INTAKE AND DRAINAGE

ELECTRIC BOX
WITHOUT VOICE AND DATA BOX

ELECTRIC BOX
1 POWER SUPPLY, 2 VOICE AND DATA BOXES

ELECTRIC BOX
1 POWER SUPPLY, 4 VOICE AND DATA BOXES

AUDIO BOX
WITH AUDIO AND VOICE AND DATA CONNECTIONS

ELECTRIC BOX
WITH POWER SUPPLY

ELECTRIC BOX
1 POWER SUPPLY, 2 VOICE AND DATA CONNECTIONS

PLUGS (2 UNITS)
VOICE AND DATA CONNECTIONS (2 UNITS)

PLUGS (2 UNITS)
VOICE AND DATA CONNECTIONS (2 UNITS)

PLUGS (1 UNIT)
VOICE AND DATA CONNECTIONS (2 UNITS)

PLUGS (1 UNIT)
VOICE AND DATA CONNECTIONS (2 UNITS)

PLUGS (2 UNITS)
SAI PLUGS (2 UNITS)
VOICE AND DATA CONNECTIONS (2 UNITS)

SAI PLUGS (2 UNITS)

VOICE AND DATA CONNECTIONS (1 UNIT)

ELECTRIC SWITCHBOARD

POWER SUPPLY

PLUG

SWITCH

SLIDING DOOR CONTROL

EMERGENCY EXIT UNLOCK

SAI BOX

TV SCREEN

CAMARA

INTERPHONE

RACK

DETECTOR

CEILING WIFI ANTENNA

FIRE ALARM PUSH BUTTON

NOTIFIER FIRE SYSTEM

EMERGENCY EXIT UNLOCK

SMOKE EXTRACTORY SWITCH

FIRE EXTINGUISHERS

ALARM

EMERGENCY SIGNS

EQUIPPED FIRE HYDRANTS

ACCESS POINTS

WATER

DRAIN

GAS

RIGGING POINT


Access to CCIB

FORBIDDEN AREAS FOR STANDS - ACCESSES, LIFTS, SECURITY, EMERGENCY EXITS

RESERVED AREA FOR LOADING/UNLOADING TIMING

NO CONNECTION TO AIR
(4-5-6-7-8 AREAS WITHOUT AIR CONNECTION)

DEFIBRILATOR

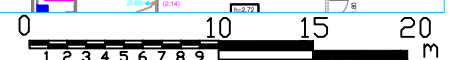

CCIB Centre de Convencions Internacionals de Barcelona	EANM		ID21191
	04-10-2025	08-10-2025	
	XX	XX	XX
	XX	XX	XX
CENTRO DE CONVENCIONES / CONVENTION CENTER			
PLANTA P0 / P0 FLOOR			
Area Polivalente / Polivalent Area			
07	25-03-2025	1/400	