


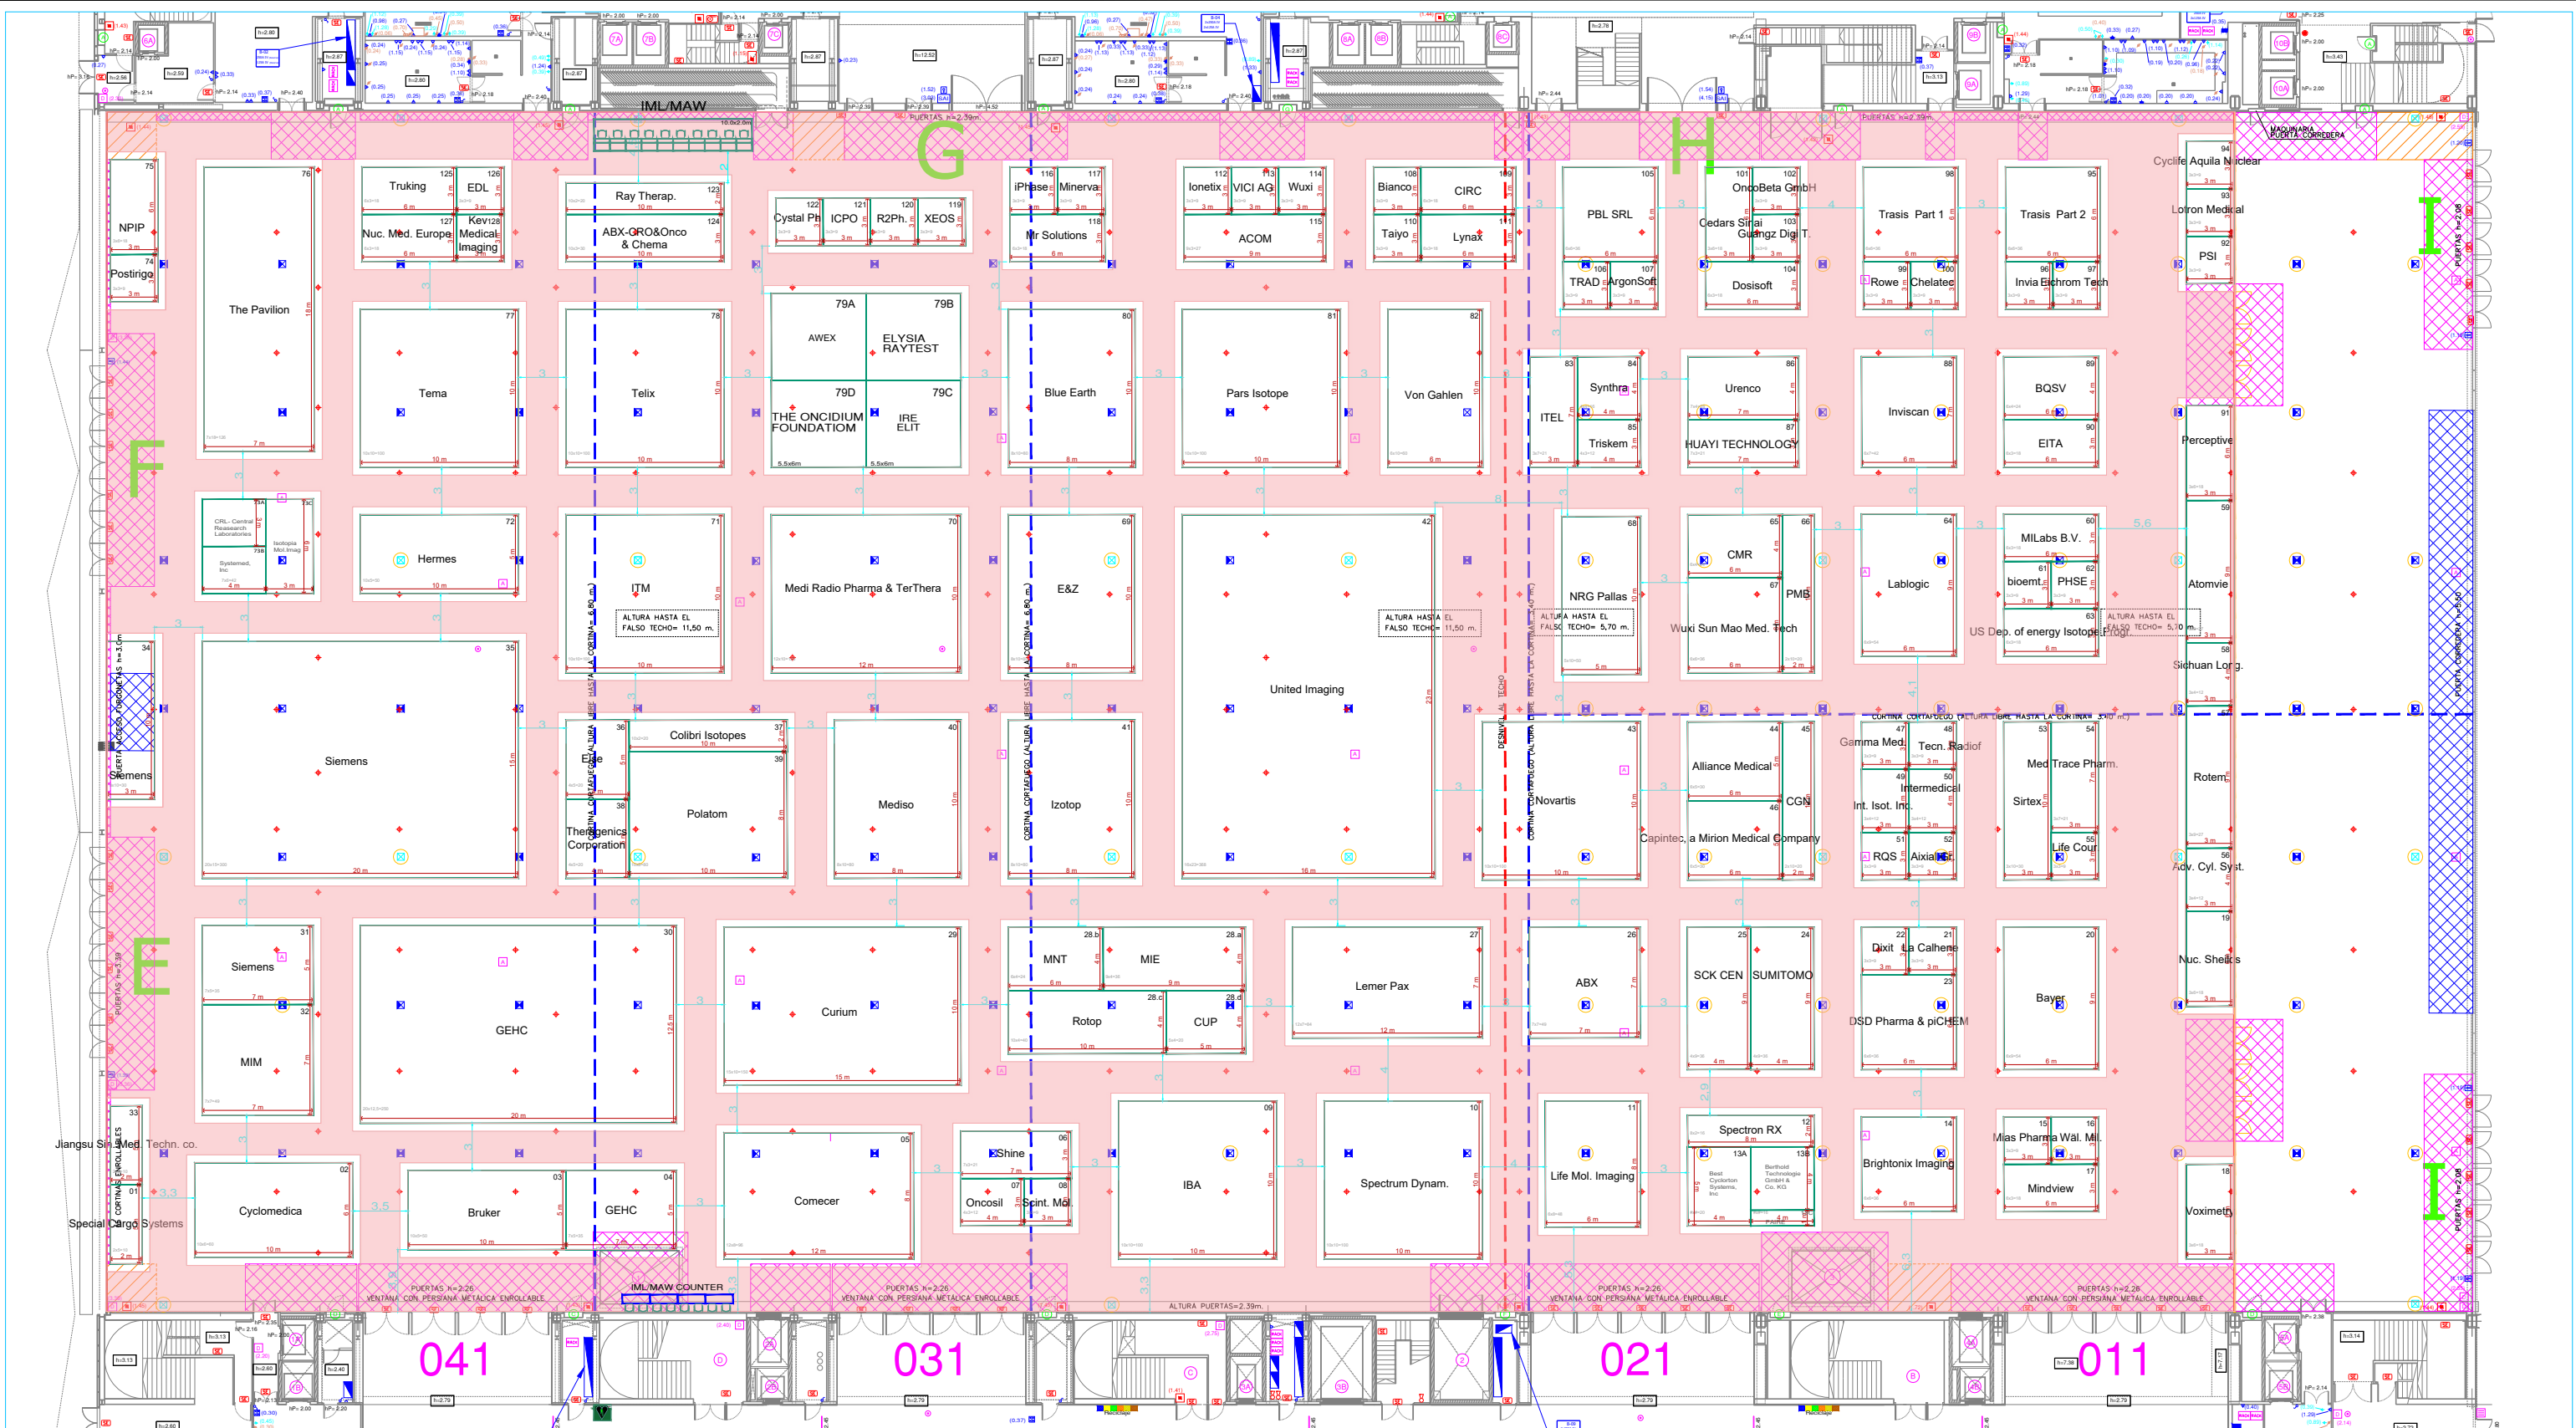

SIMBOLOGY

- (0.30) HEIGHT TO THE AXIS OF THE ITEM
- SEWER BOX WITH WATER INTAKE AND DRAINAGE
- ELECTRIC BOX WITHOUT VOICE AND DATA BOX
- ELECTRIC BOX 1 POWER SUPPLY, 2 VOICE AND DATA BOXES
- ELECTRIC BOX 1 POWER SUPPLY, 4 VOICE AND DATA BOXES
- AUDIO BOX WITH AUDIO AND VOICE AND DATA CONNECTIONS
- ELECTRIC BOX WITH POWER SUPPLY

- ELECTRIC BOX 1 POWER SUPPLY, 2 VOICE AND DATA CONNECTIONS
- PLUGS (2 UNITS) VOICE AND DATA CONNECTIONS (2 UNITS)
- PLUGS (2 UNITS) VOICE AND DATA CONNECTIONS (2 UNITS)
- PLUGS (1 UNIT) VOICE AND DATA CONNECTIONS (2 UNITS)
- PLUGS (1 UNIT) VOICE AND DATA CONNECTIONS (2 UNITS)
- PLUGS (2 UNITS) SAI PLUGS (2 UNITS) VOICE AND DATA CONNECTIONS (2 UNITS)
- SAI PLUGS (2 UNITS)
- VOICE AND DATA CONNECTIONS (1 UNIT)

- ELECTRIC SWITCHBOARD
- POWER SUPPLY
- PLUG
- SWITCH
- SLIDING DOOR CONTROL
- EMERGENCY EXIT UNLOCK
- SAI BOX
- TV SCREEN
- CAMARA
- INTERPHONE
- RACK

- DETECTOR
- CEILING WIFI ANTENNA
- FIRE ALARM PUSH BUTTON
- NOTIFIER FIRE SYSTEM
- EMERGENCY EXIT UNLOCK
- SMOKE EXUTORY SWITCH
- FIRE EXTINGUISHERS
- ALARM
- EMERGENCY SIGNS
- EQUIPPED FIRE HYDRANTS

- ACCESS POINTS
- WATER
- DRAIN
- GAS
- RIGGING POINT
- Access to CCIB

- FORBIDDEN AREAS FOR STANDS - ACCESSES, LIFTS, SECURITY, EMERGENCY EXITS
- RESERVED AREA FOR LOADING/UNLOADING TIMING
- NO CONNECTION TO AIR (4-5-6-7-8 AREAS WITHOUT AIR CONNECTION)
- DEFIBRILATOR

CCIB Centre de Convencions Internacionals Barcelona	EVENTO / EVENT		EANM		ID EVENTO / EVENT		ID21191		
	FECHA INICIO / OPENING DATE		04-10-2025		FECHA FIN / CLOSING DATE		08-10-2025		
	COMERCIAL	XX	PROJECT MANAGER	XX	EVENT MANAGER	XX	EXPO MANAGER	XX	
	EDIFICIO / BUILDING								
	CENTRO DE CONVENÇIONS / CONVENTION CENTER								
CENTRE CONVENÇIONS INTERNACIONALS BARCELONA	SALA / ROOM								
	PLANTA P0 / P0 FLOOR								
	DESCRIPCION / DESCRIPTION								
	Area Polivalente / Polivalent Area								
VERSION / VERSION		11		FECHA / DATE		26-08-2025		ESCALA / A3 / ESCALE / A3	1/400
DELINACIÓN DE PLANOS DE ARQUITECTURA E INSTALACIONES A NIVEL USUARIO / DELINATION OF ARCHITECTURE AND INSTALLATION DRAWINGS AT USER LEVEL									